



PROFILO REGOLATORE

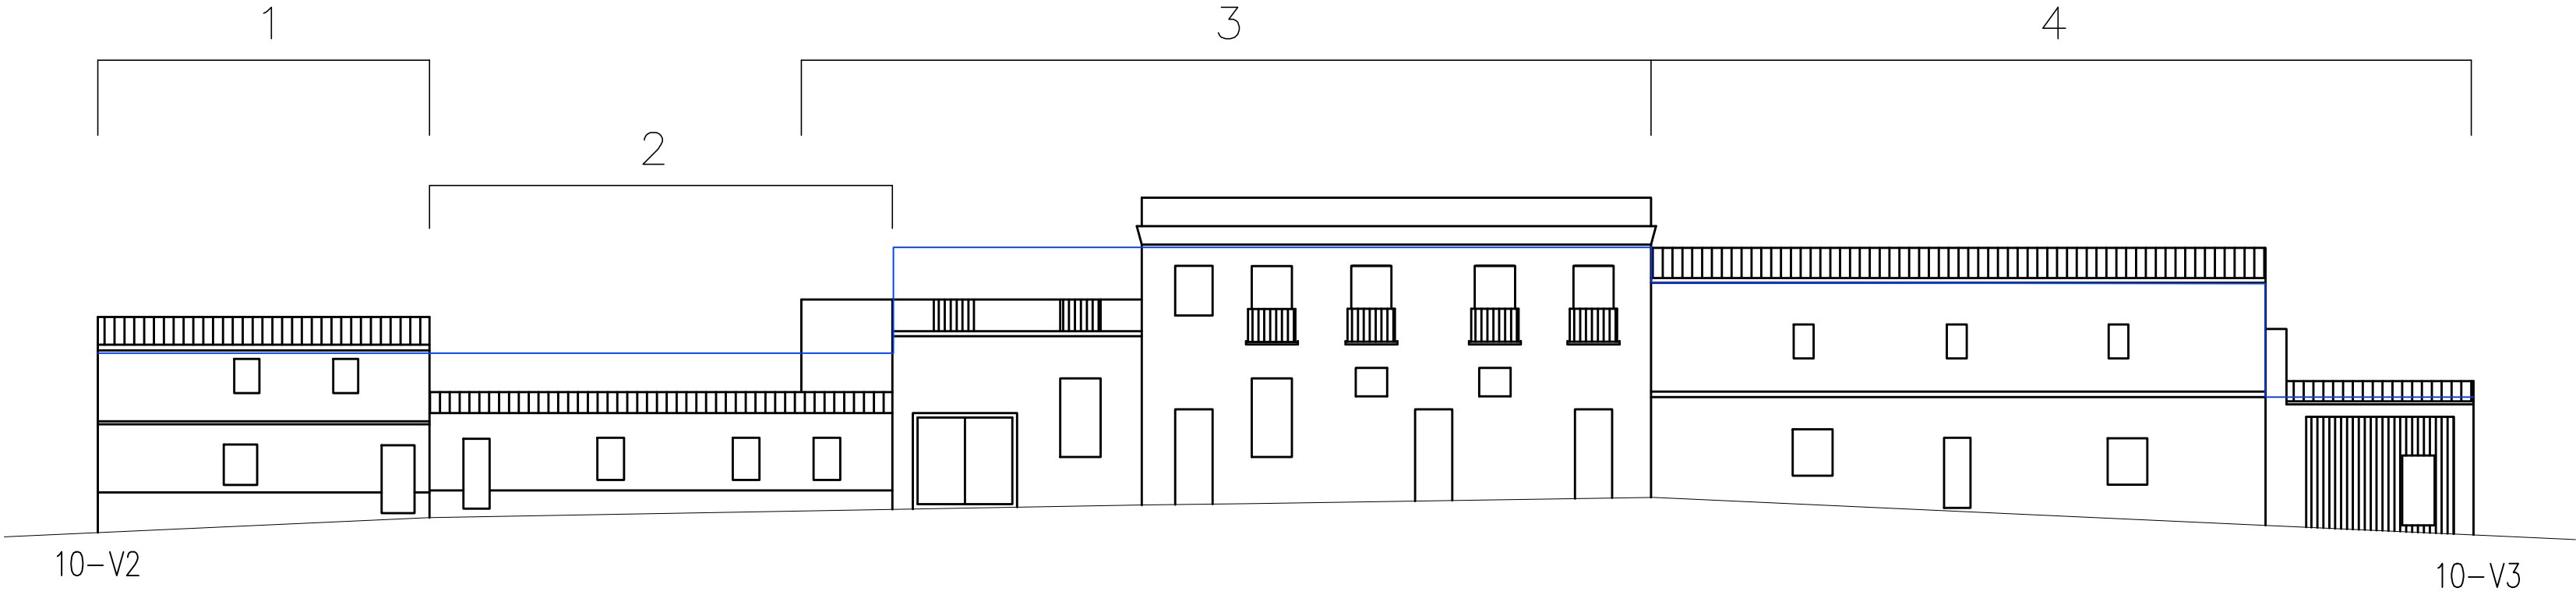

PROFILO SU VIA S. SEBASTIANO

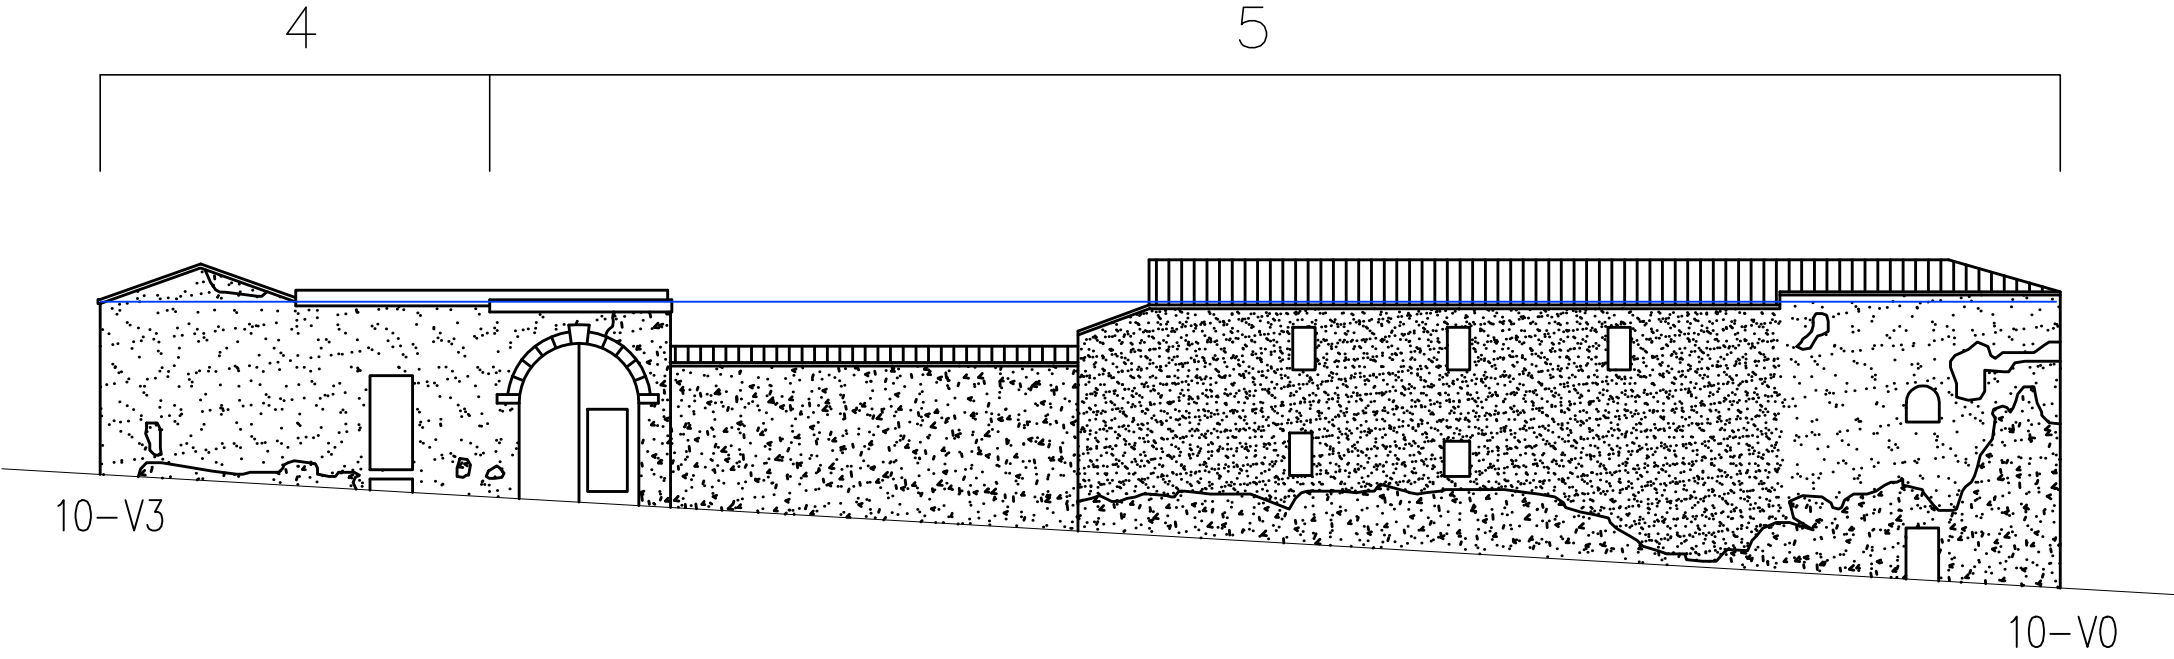

PROFILO SU VIA S. SEBASTIANO