



PROFILO REGOLATORE

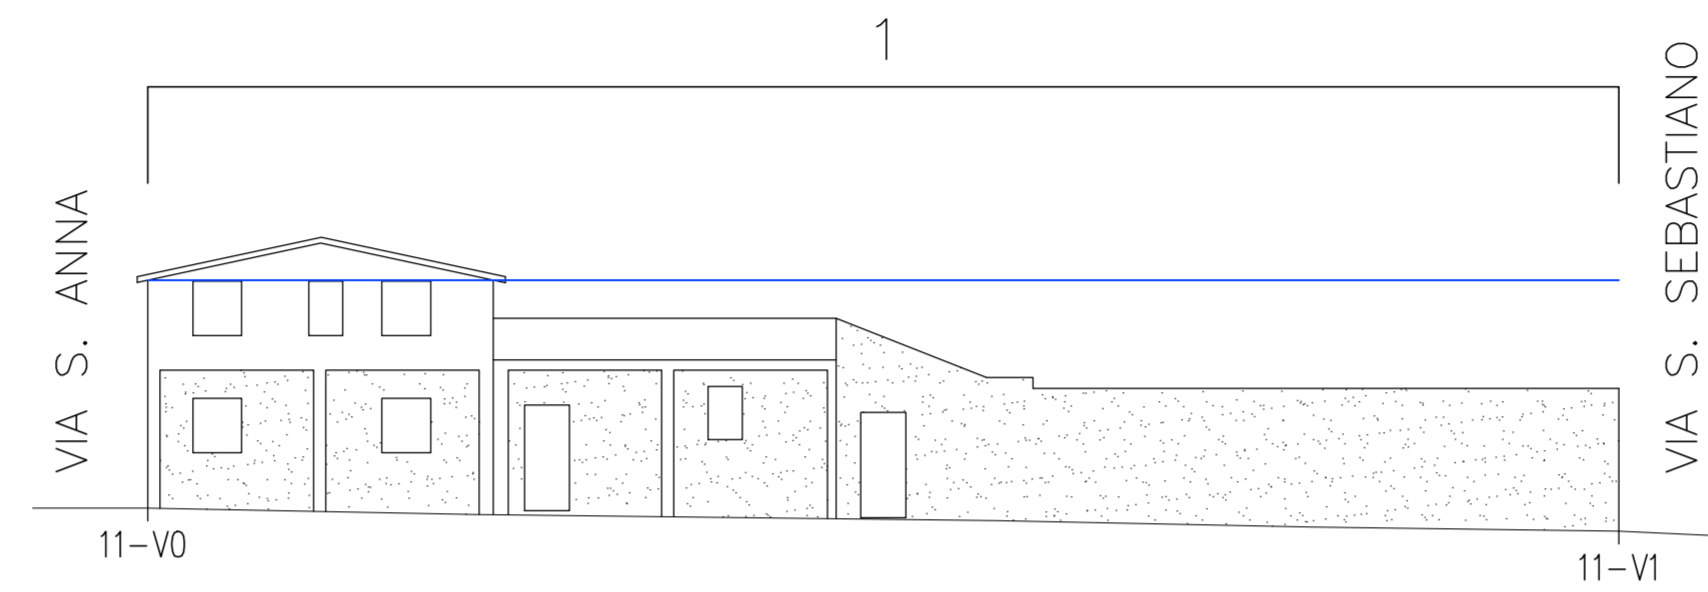

PROFILO SU VIA S. LORENZO

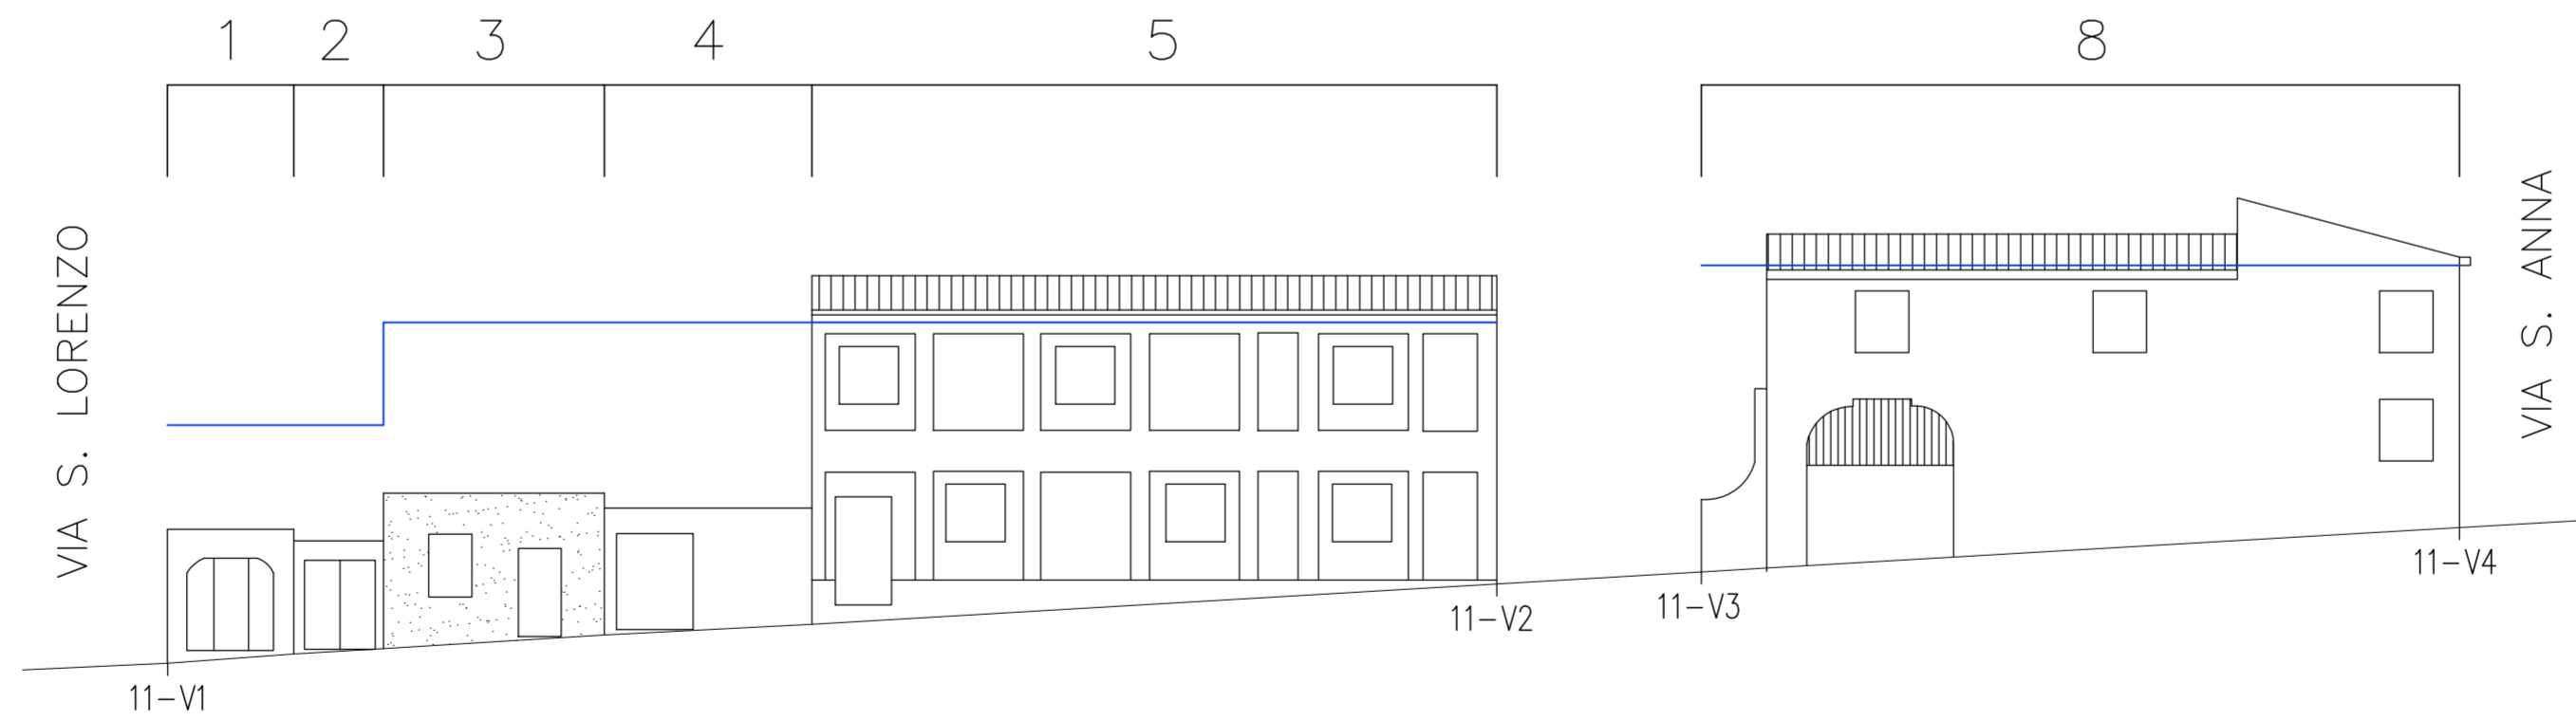

PROFILO SU VIA S. SEBASTIANO