




PROFILO REGOLATORE

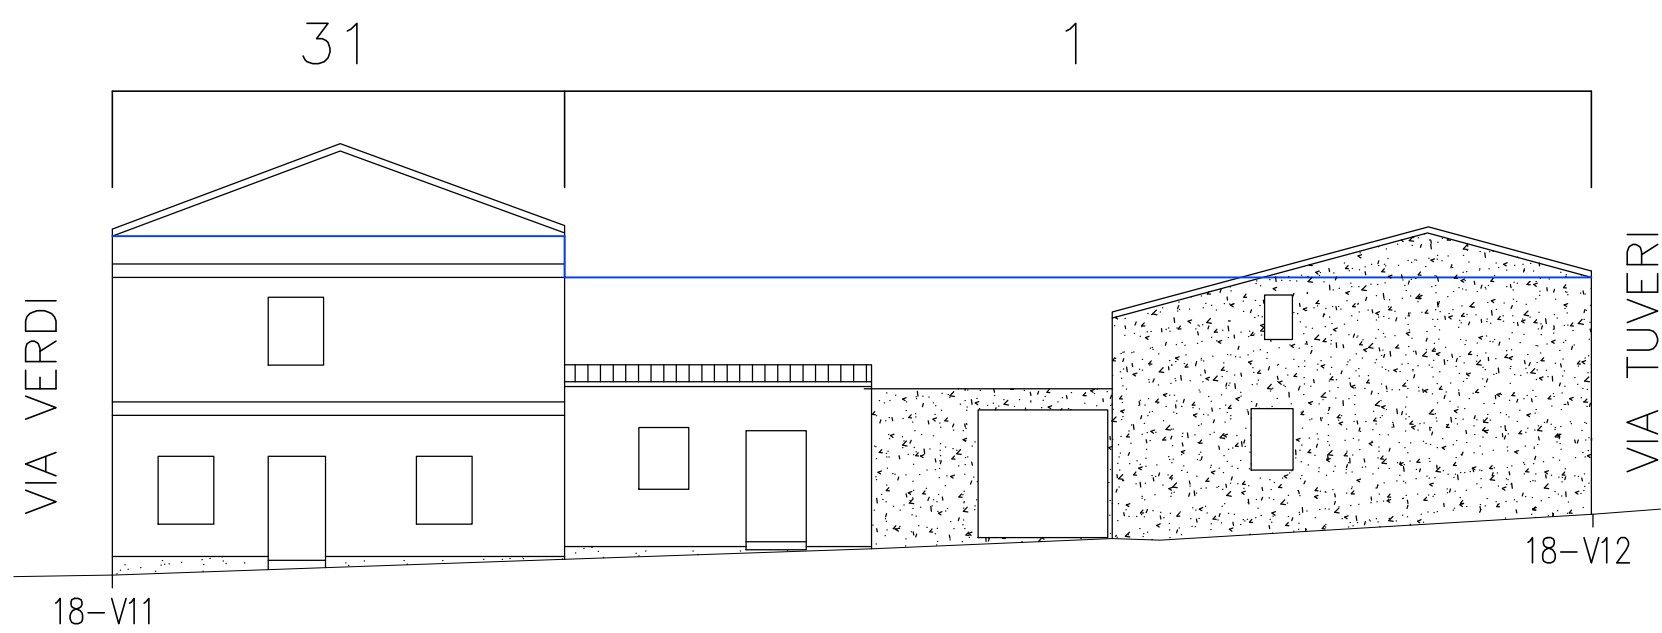

PROFILO SU VIA S. LORENZO

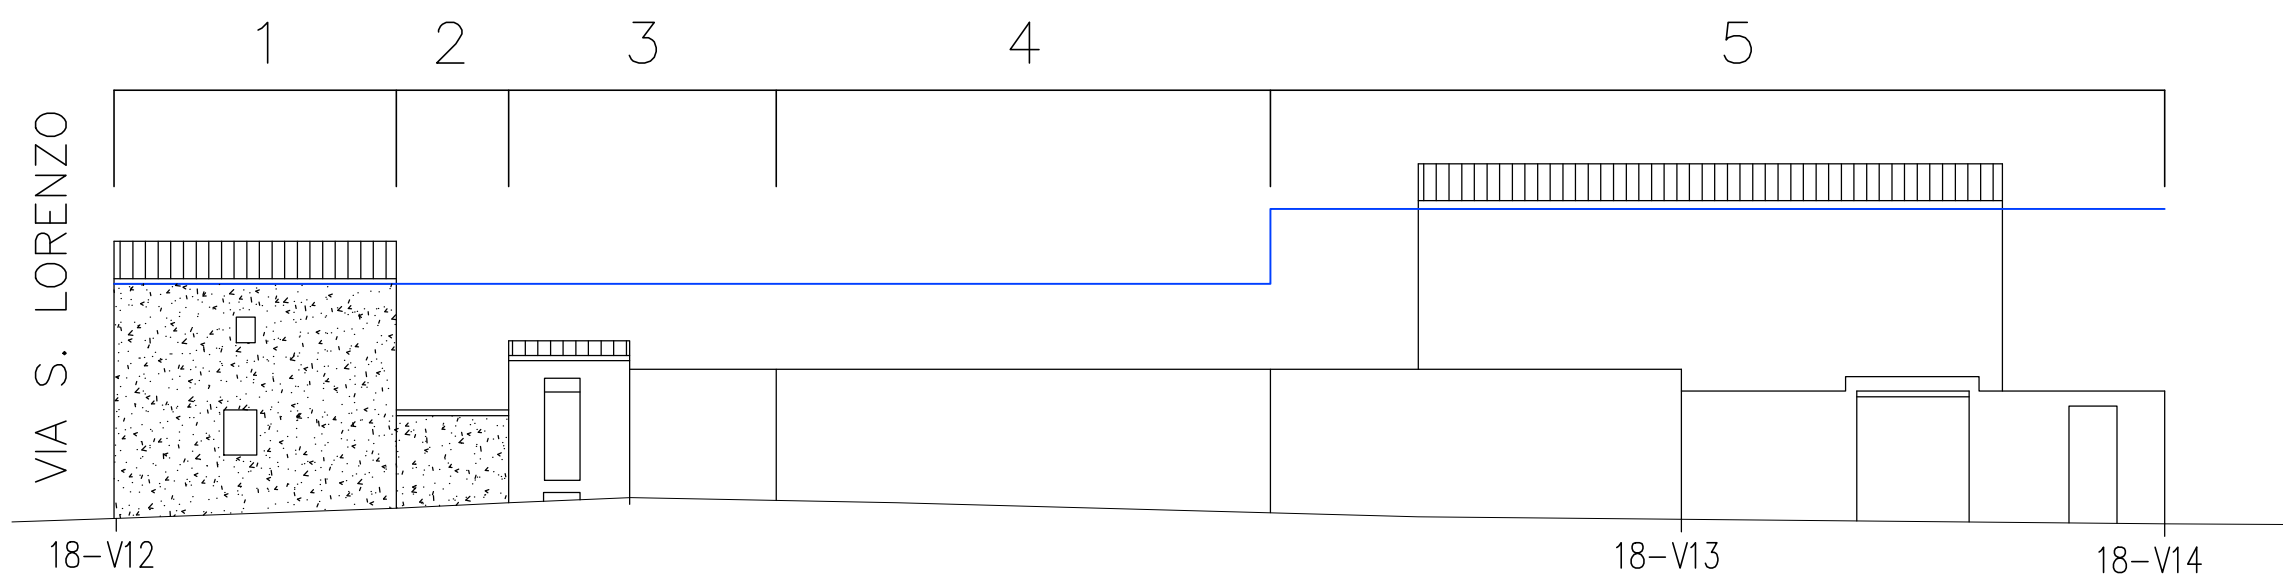

PROFILO SU VIA TUVERI

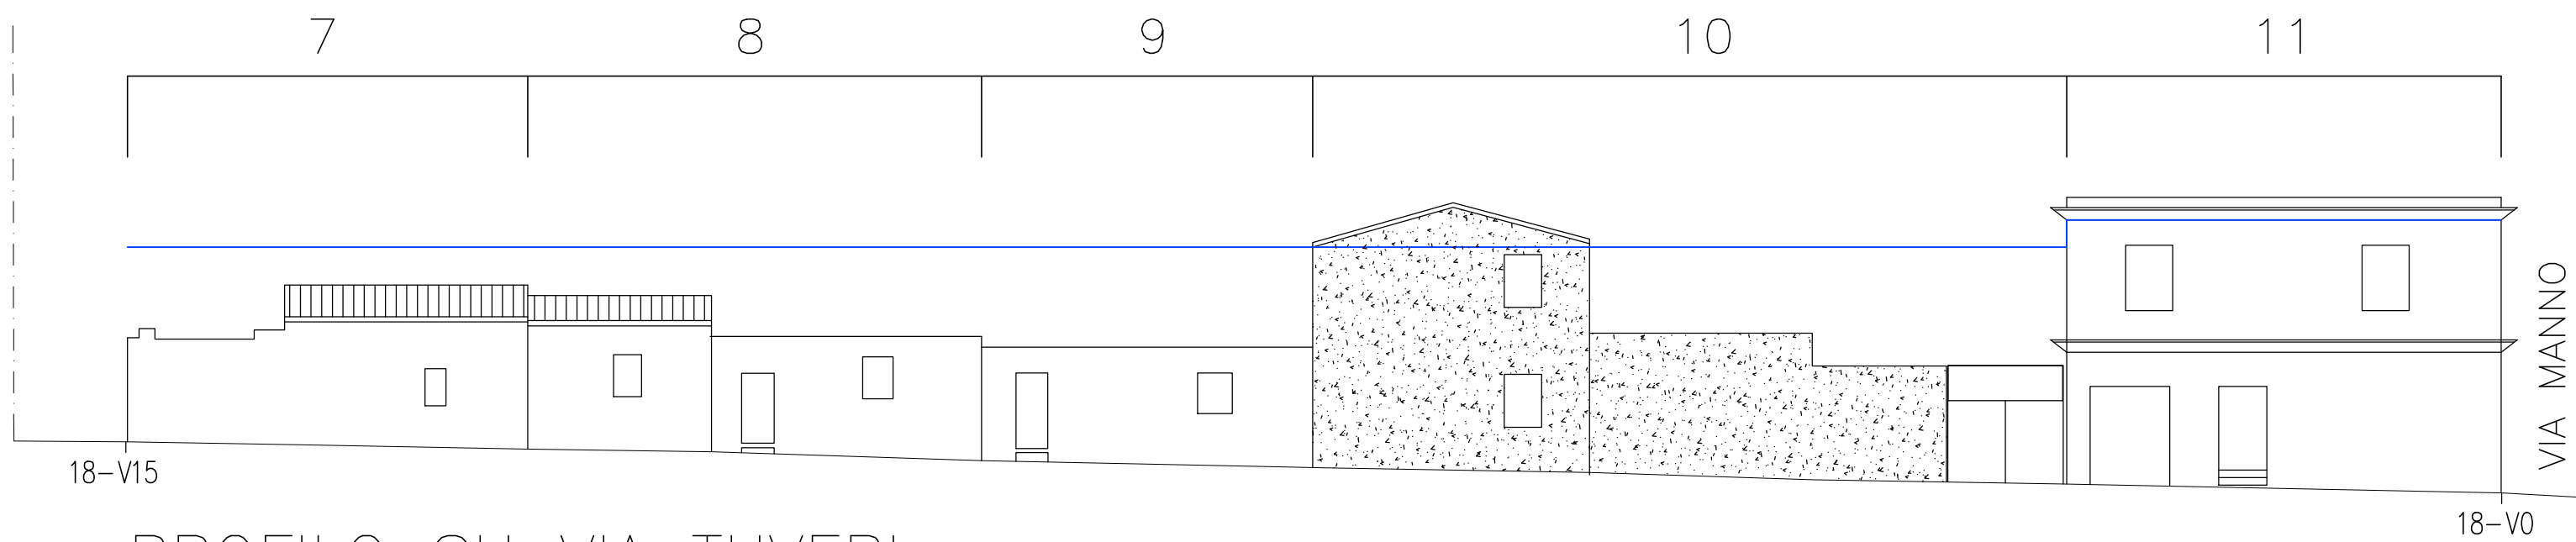

PROFILO SU VIA TUVERI